



FIRST FLOOR PLAN - EXIT STAIR and PRAYER ROOM RESTORATION

Retreat Center

12/1/11 1/8" = 1'-0"

Jeffrey Steeholm Small, Architect LLC

97 Duncan Avenue  
 Cornwall-on-Hudson, NY 12520  
 845-220-8912 www.jssmallarchitect.com

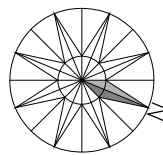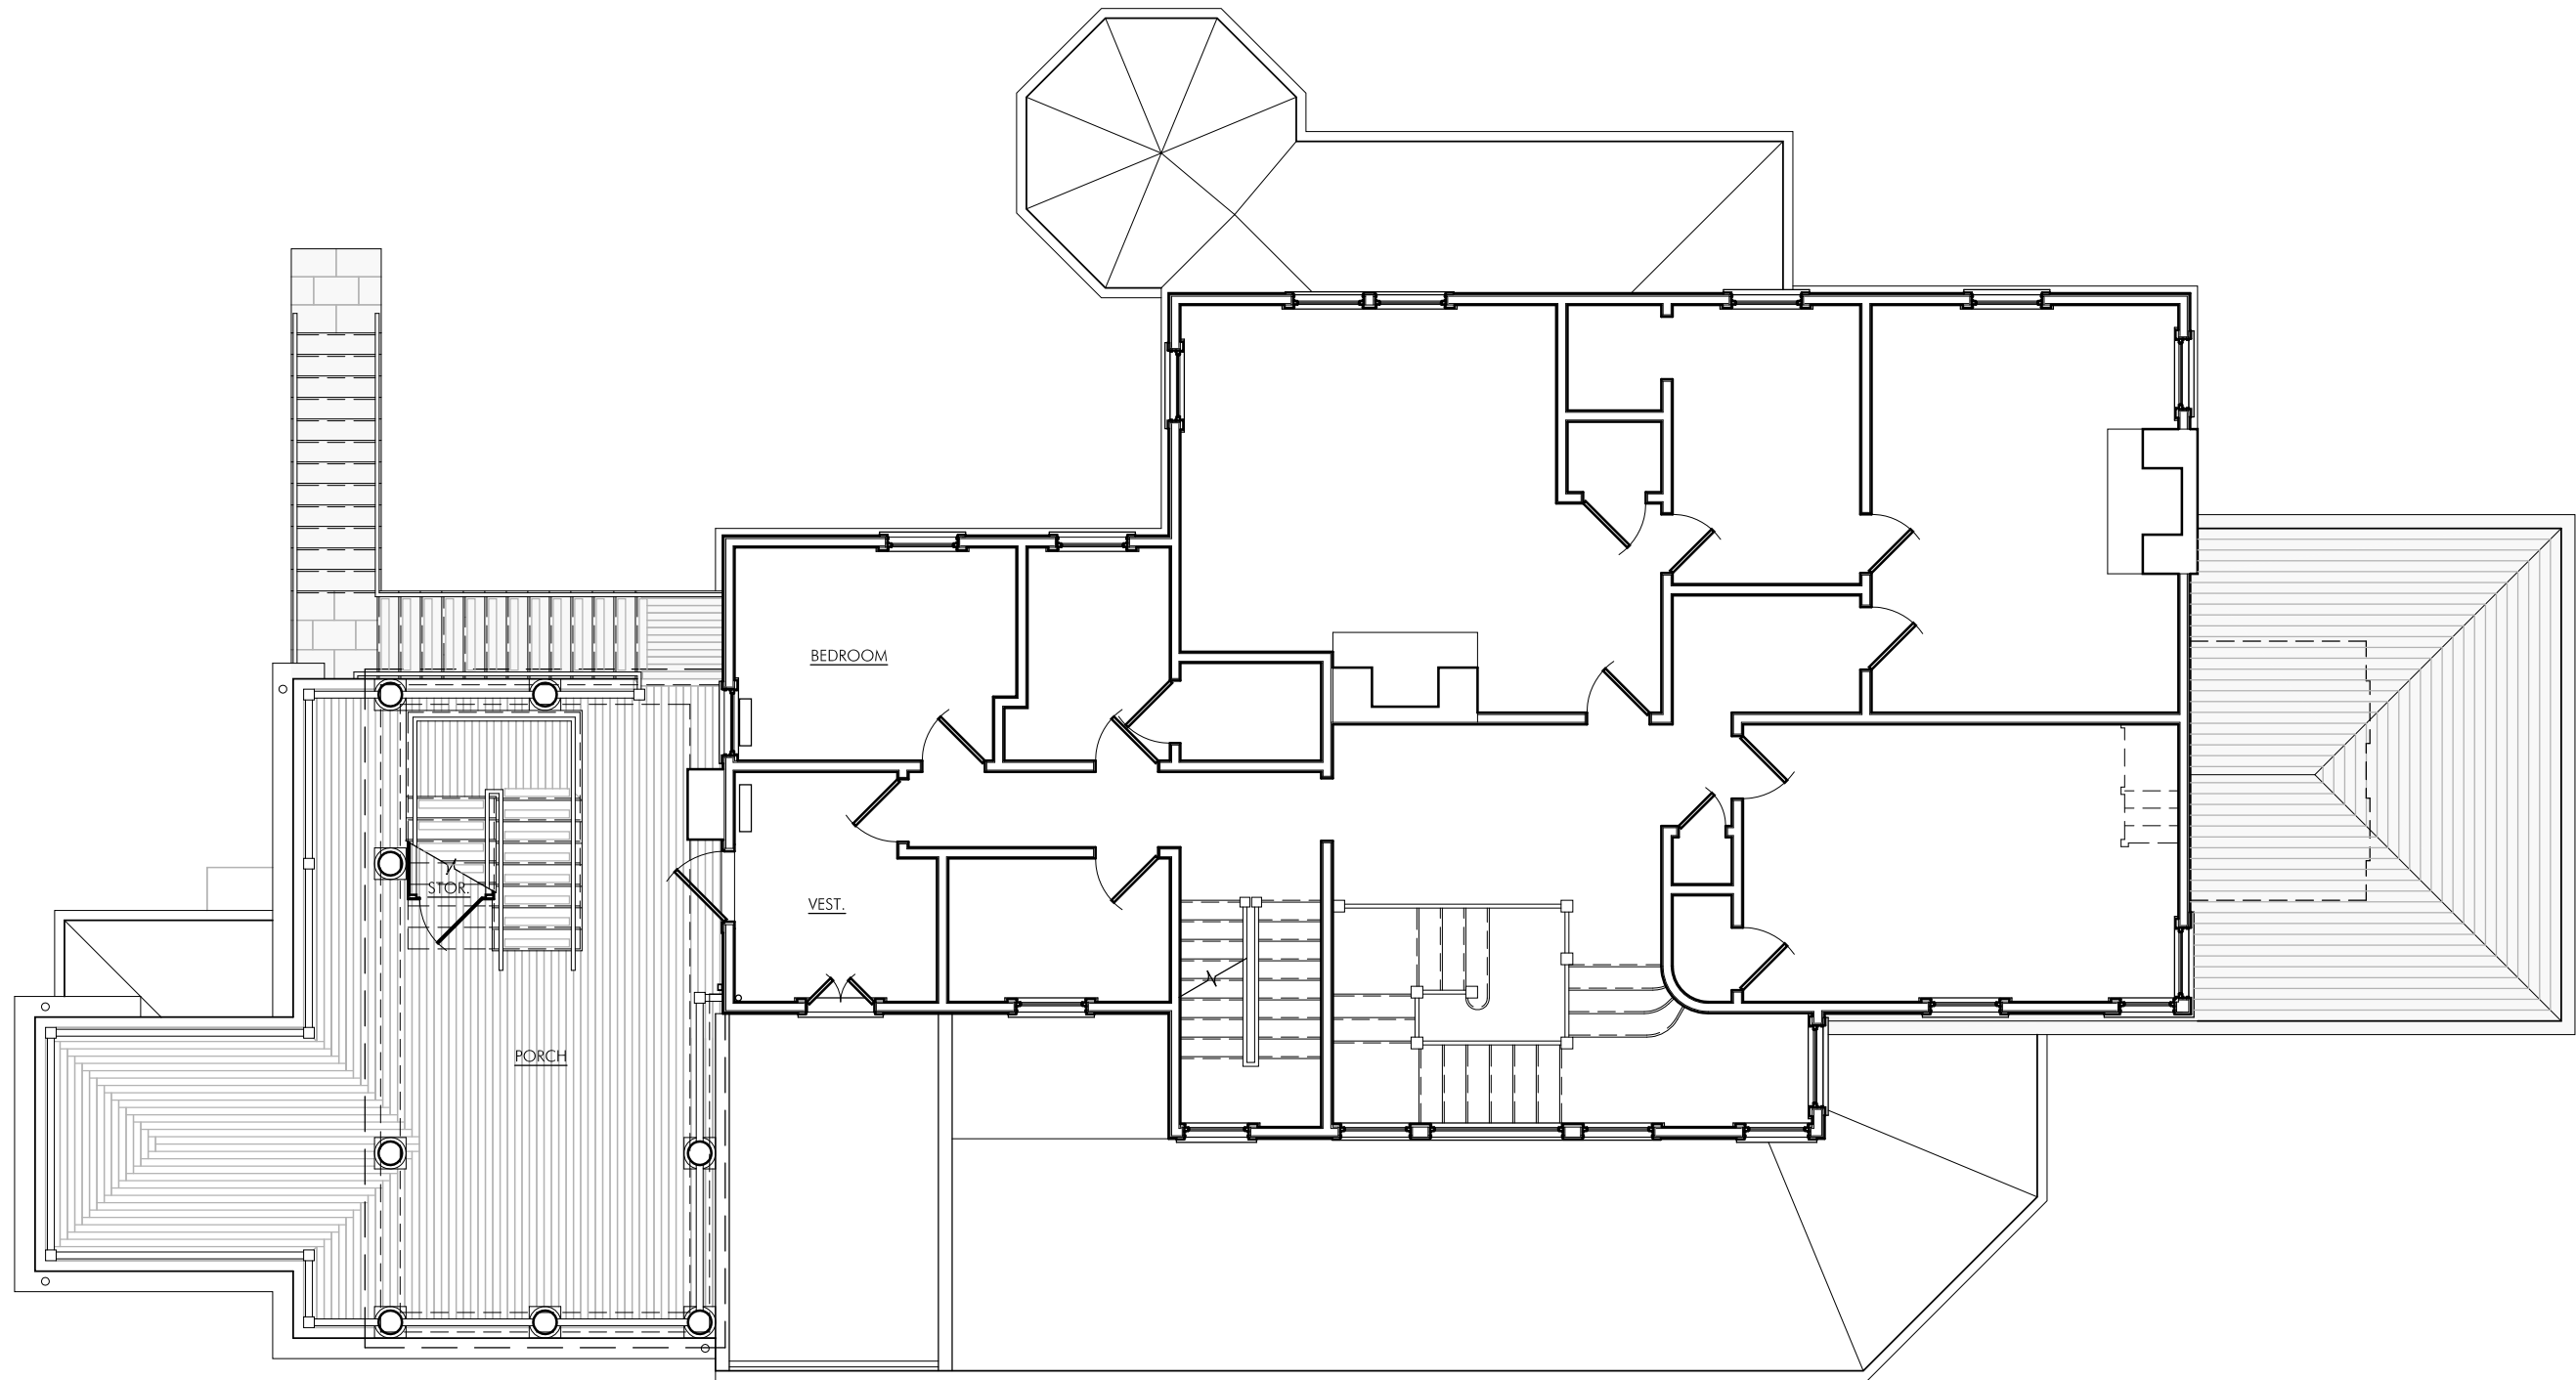


SECOND FLOOR PLAN - VERANDA / EXIT STAIR and PRAYER ROOM RESTORATION

Retreat Center

12/1/11  $\frac{1}{8}'' = 1'-0''$

Jeffrey Steeholm Small, Architect LLC

97 Duncan Avenue  
Cornwall-on-Hudson, NY 12520  
845-220-8912 www.jssmallarchitect.com

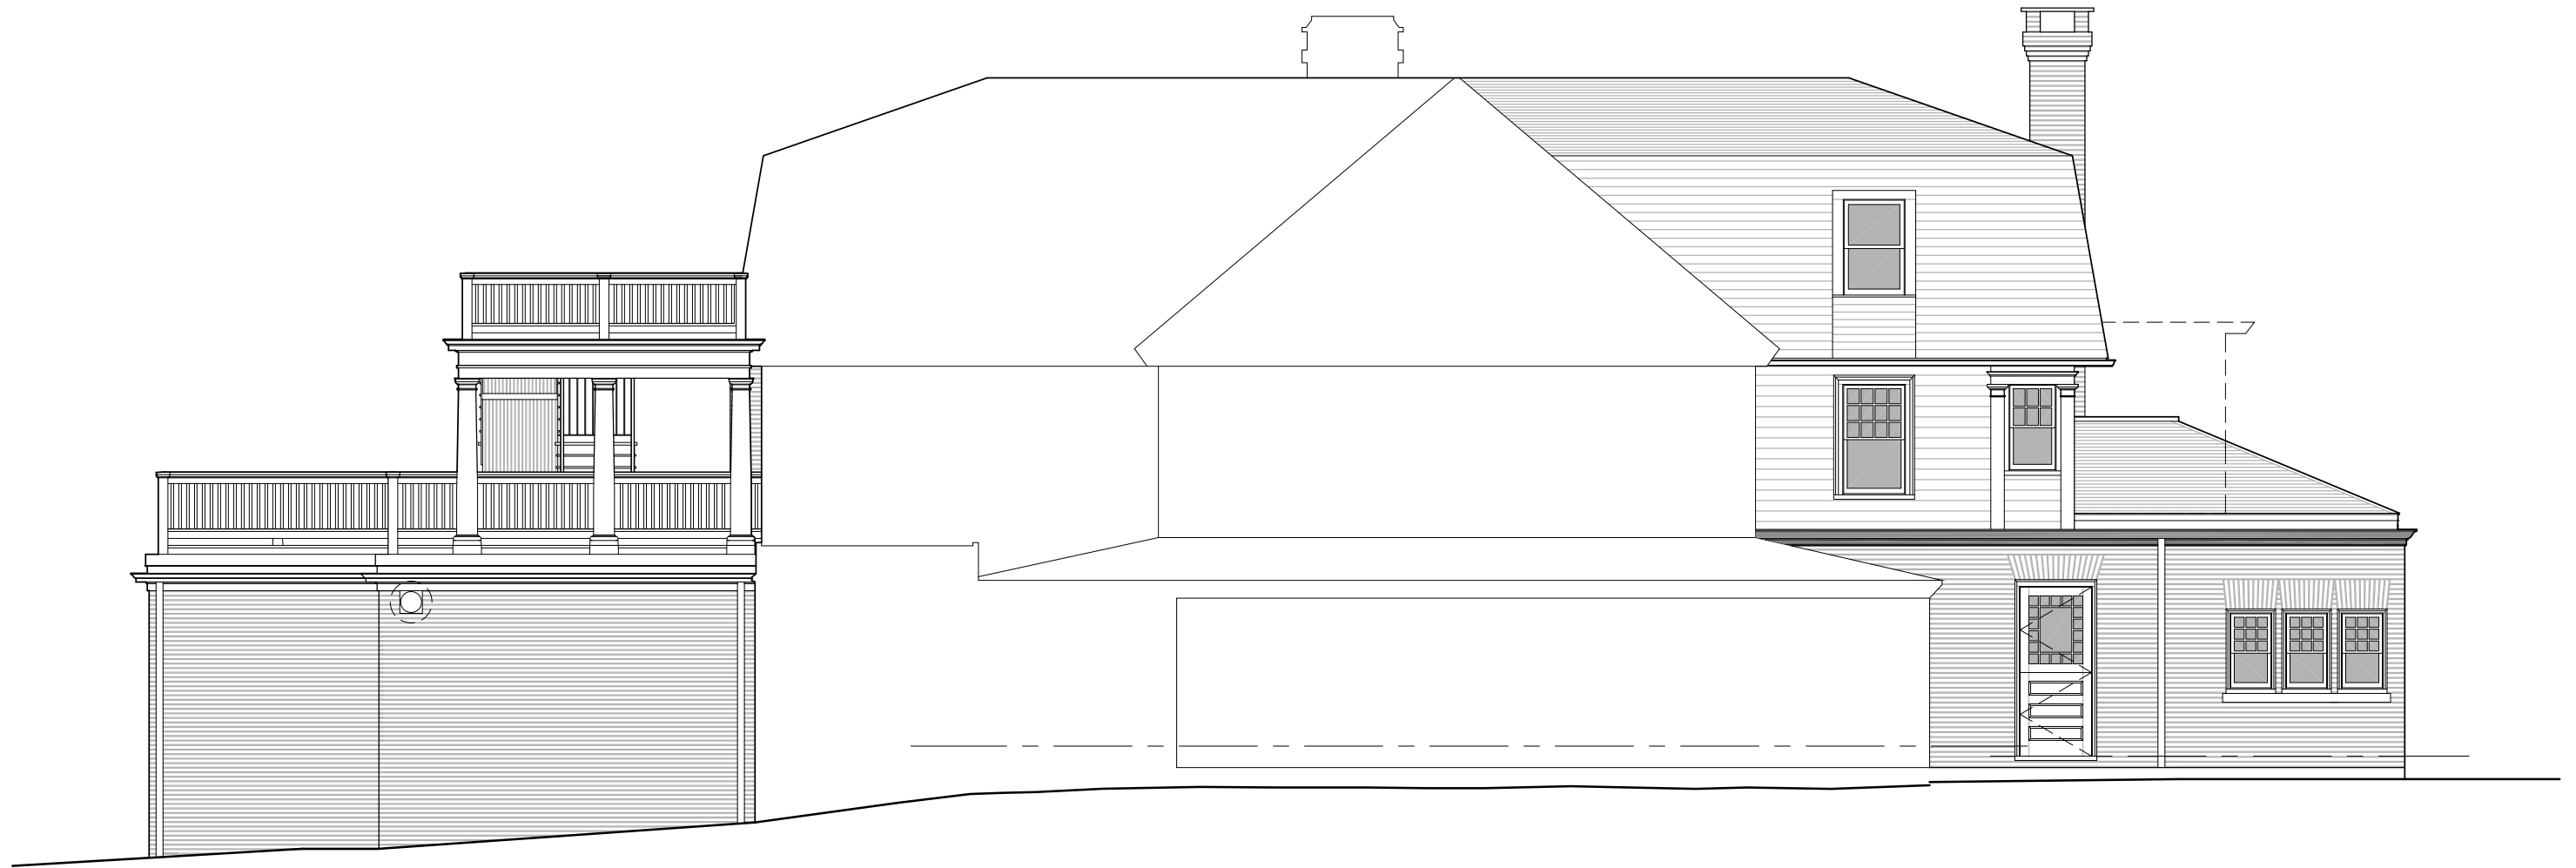

ELEVATIONS  
VERANDA / EXIT STAIR and PRAYER ROOM RESTORATION  
Retreat Center  
12/1/11  $\frac{1}{8}'' = 1'-0''$

Jeffrey Steeholm Small, Architect LLC


97 Duncan Avenue  
Cornwall-on-Hudson, NY 12520  
845-220-8912 [www.jssmallarchitect.com](http://www.jssmallarchitect.com)



ELEVATIONS  
VERANDA / EXIT STAIR and PRAYER ROOM RESTORATION  
Retreat Center  
12/1/11  $\frac{1}{8}'' = 1'-0''$

Jeffrey Steeholm Small, Architect LLC

97 Duncan Avenue  
Cornwall-on-Hudson, NY 12520  
845-220-8912 [www.jssmallarchitect.com](http://www.jssmallarchitect.com)

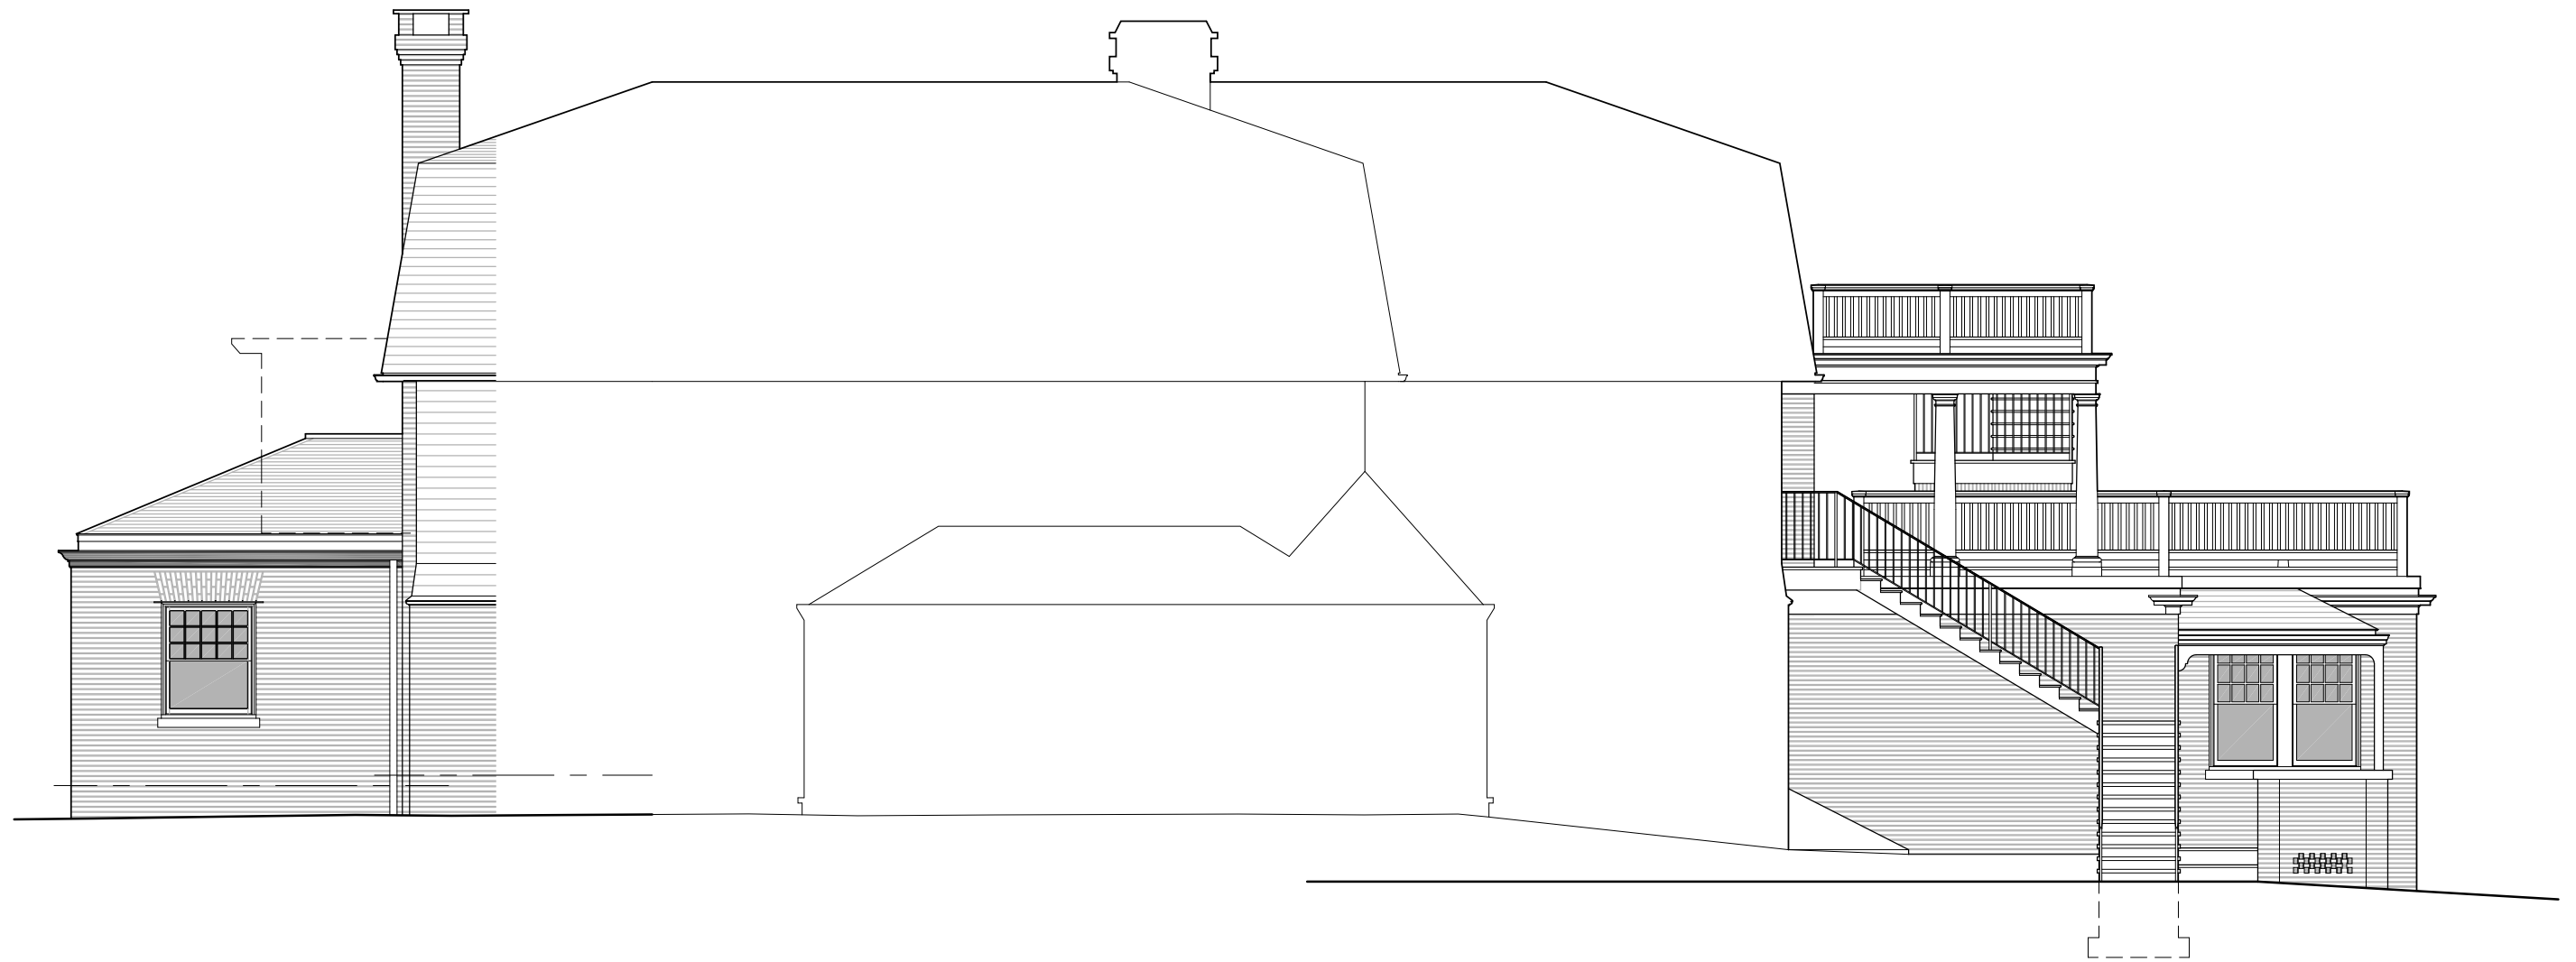

ELEVATIONS  
VERANDA / EXIT STAIR and PRAYER ROOM RESTORATION  
Retreat Center  
12/1/11  $\frac{1}{8}'' = 1'-0''$

Jeffrey Steeholm Small, Architect LLC

97 Duncan Avenue  
Cornwall-on-Hudson, NY 12520  
845-220-8912 [www.jssmallarchitect.com](http://www.jssmallarchitect.com)




ELEVATIONS  
VERANDA / EXIT STAIR and PRAYER ROOM RESTORATION

Retreat Center

12/1/11  $\frac{1}{8}'' = 1'-0''$

Jeffrey Steeholm Small, Architect LLC

97 Duncan Avenue  
Cornwall-on-Hudson, NY 12520  
845-220-8912 [www.jssmallarchitect.com](http://www.jssmallarchitect.com)

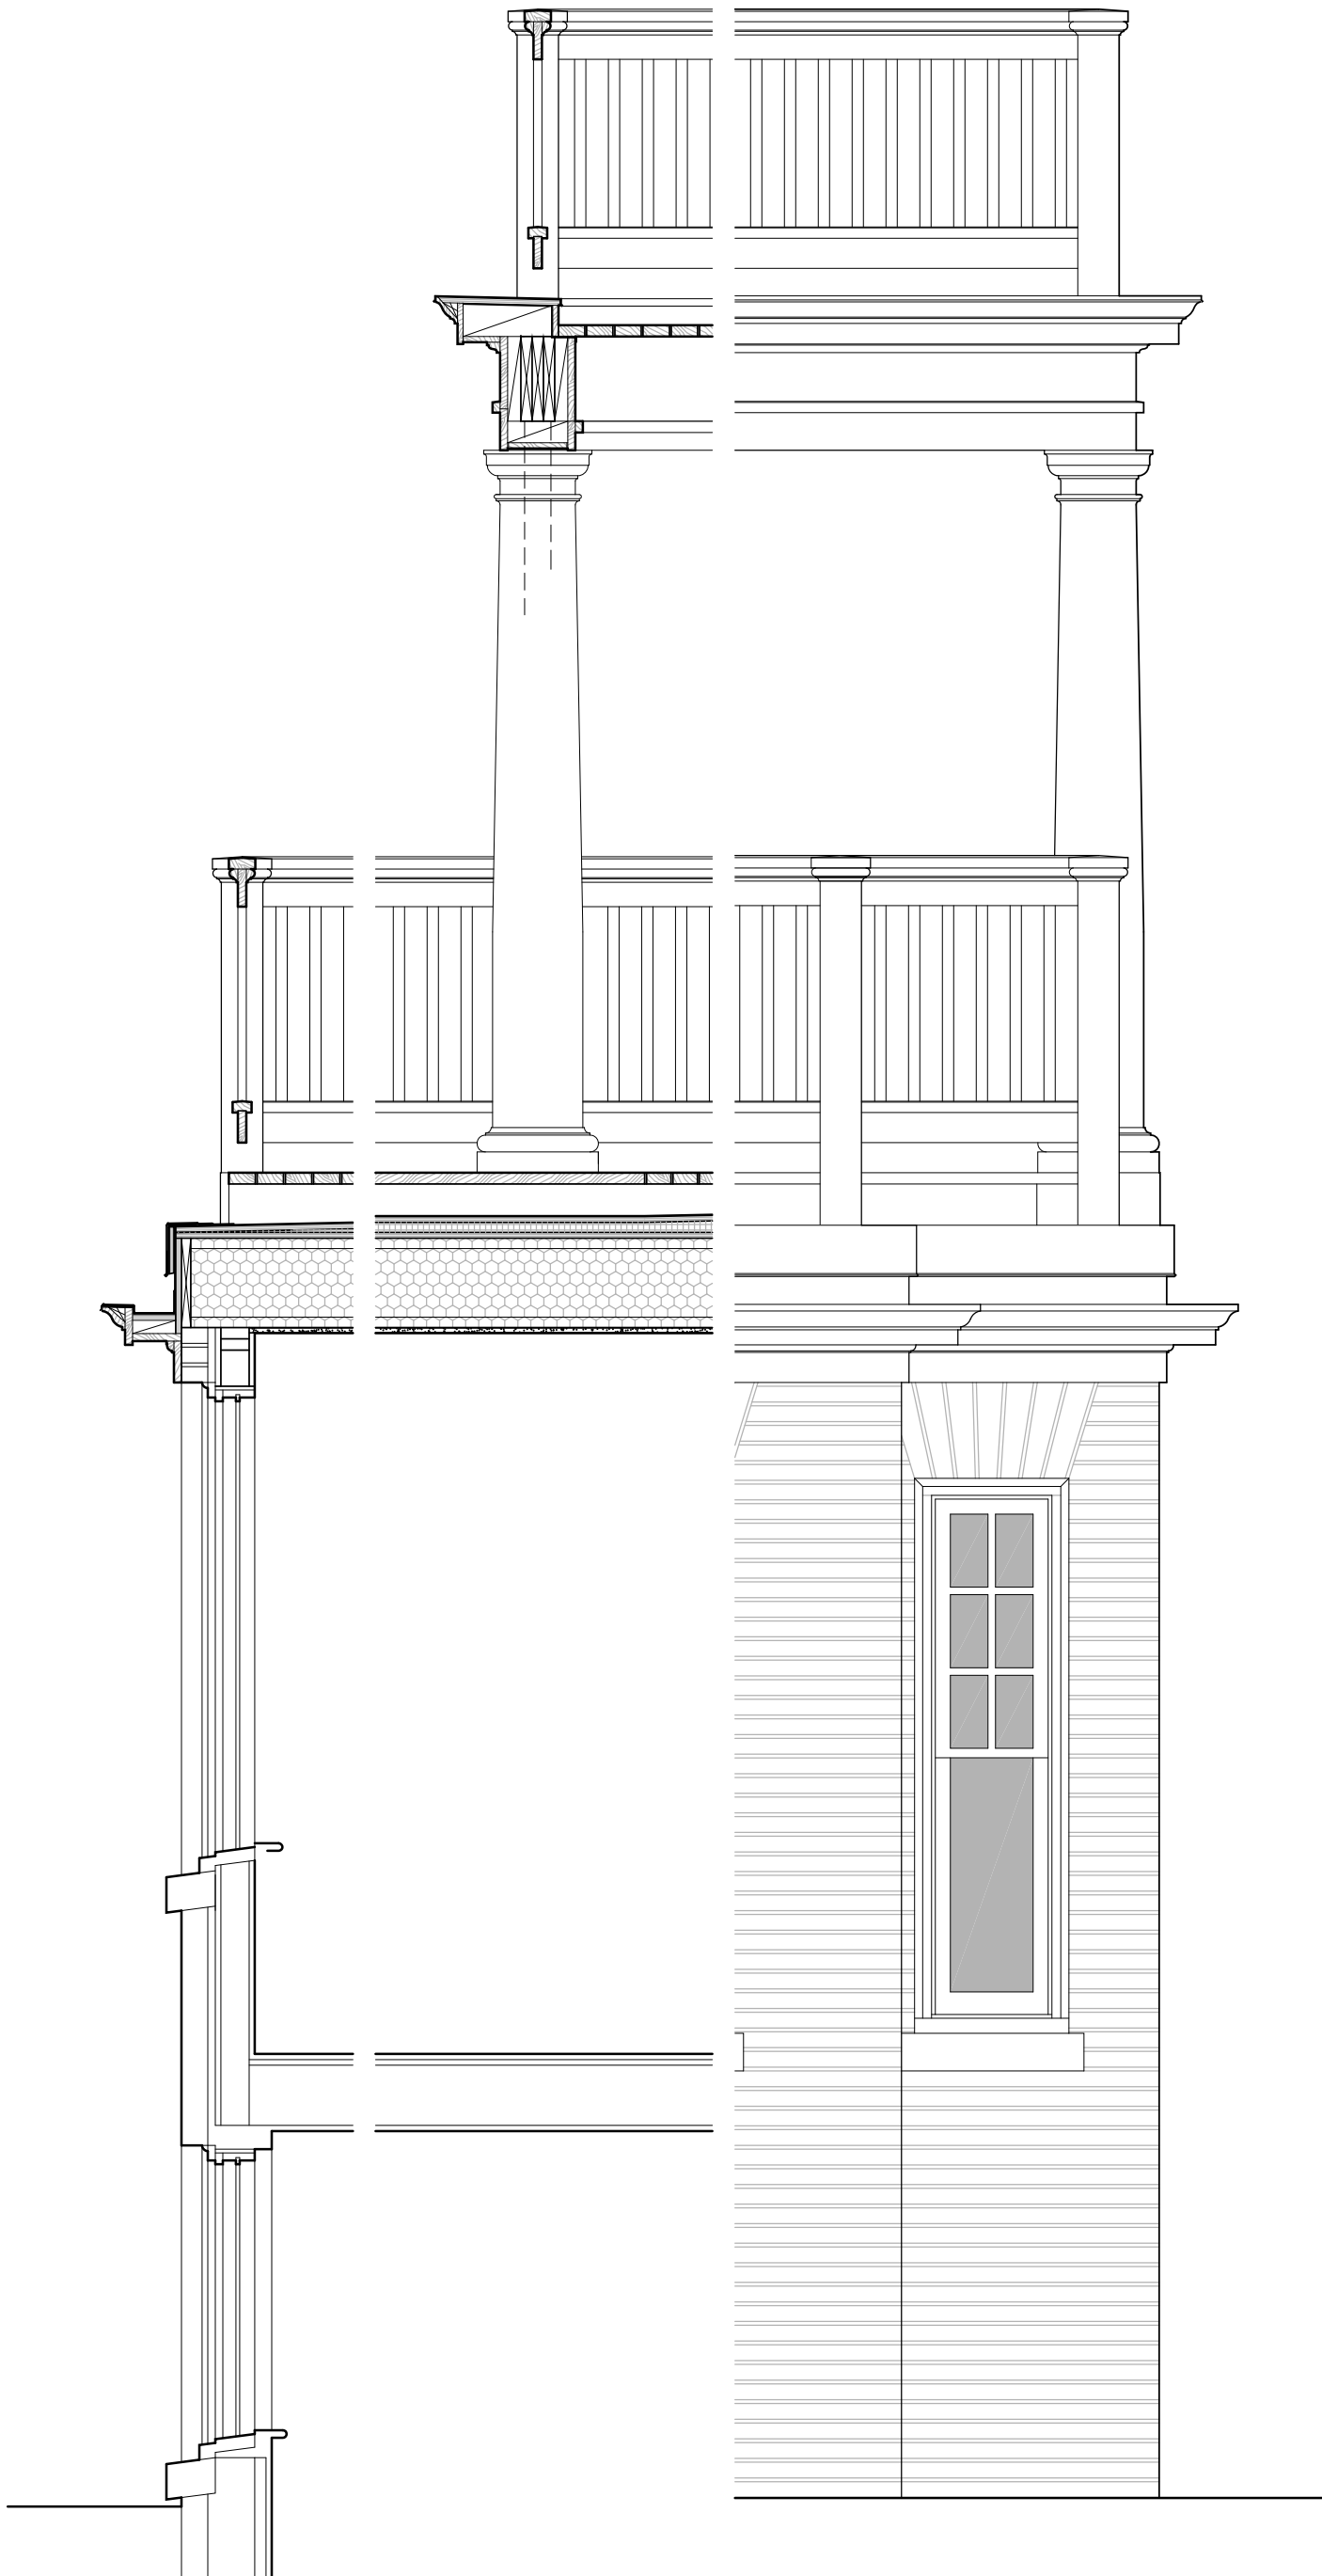

VERANDA AND EXIT STAIR DETAIL

Retreat Center

12/1/11  $\frac{1}{2}'' = 1'-0''$

Jeffrey Steeholm Small, Architect LLC

97 Duncan Avenue  
Cornwall-on-Hudson, NY 12520  
845-220-8912 www.jssmallarchitect.com